


BYT č.1A a 1B ... CP Kladno 20251009

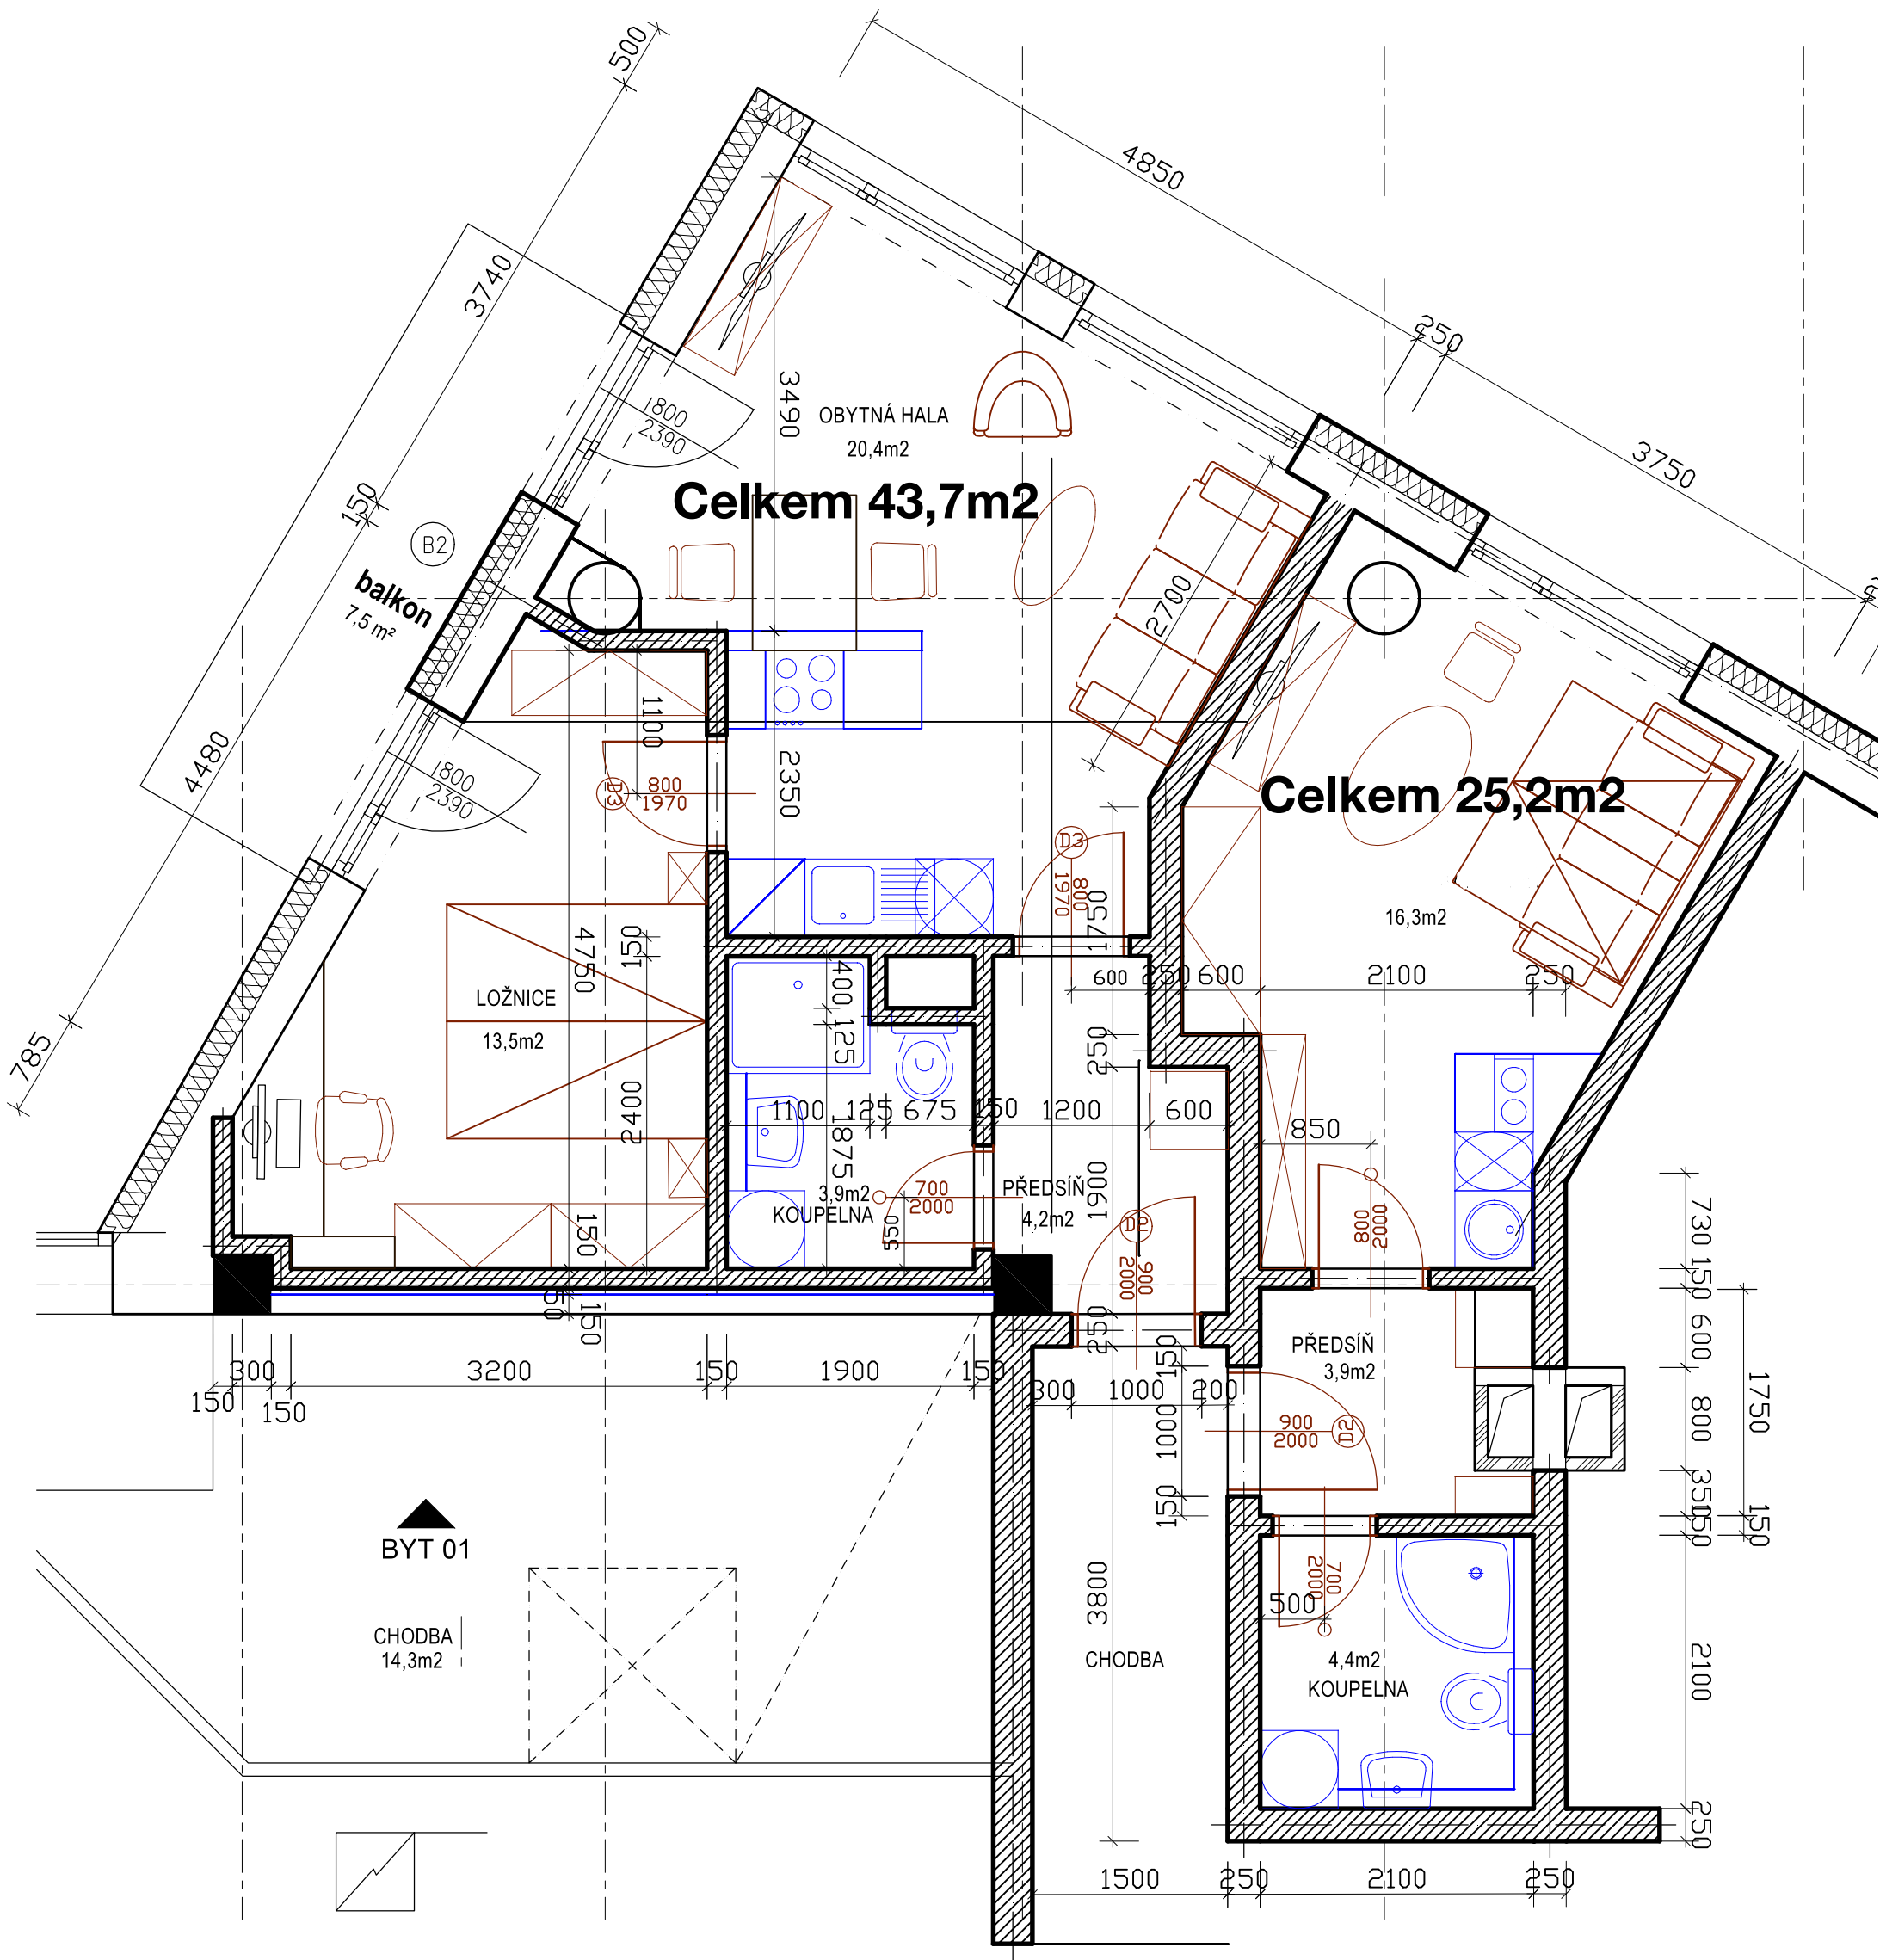

půdorys
M 1:50